







# TEMPORARY TRAFFIC CONTROL TYPICAL APPLICATION


**IMPORTANT:**  
THIS DRAWING SHALL BE USED IN COMBINATION WITH THE GENERAL NOTES MD 104.00-01 - MD 104.00-18 AND STANDARD DETAILS MD 104.01-01 - MD 104.01-62


**NOTE:**  
FLAGGER SHALL NEVER BE STATIONED MORE THAN 1000' AWAY FROM THE ADVANCE FLAGGER SIGN.

## KEY:

-  CHANNELIZING DEVICES
-  SIGN SUPPORT
-  FACE OF SIGN
-  DIRECTION OF TRAFFIC
-  WORK SITE
-  FLAGGER

**END ROAD WORK**  
(OPTIONAL FOR 15 MIN-12 HRS. OR DAYTIME APPLICATIONS)

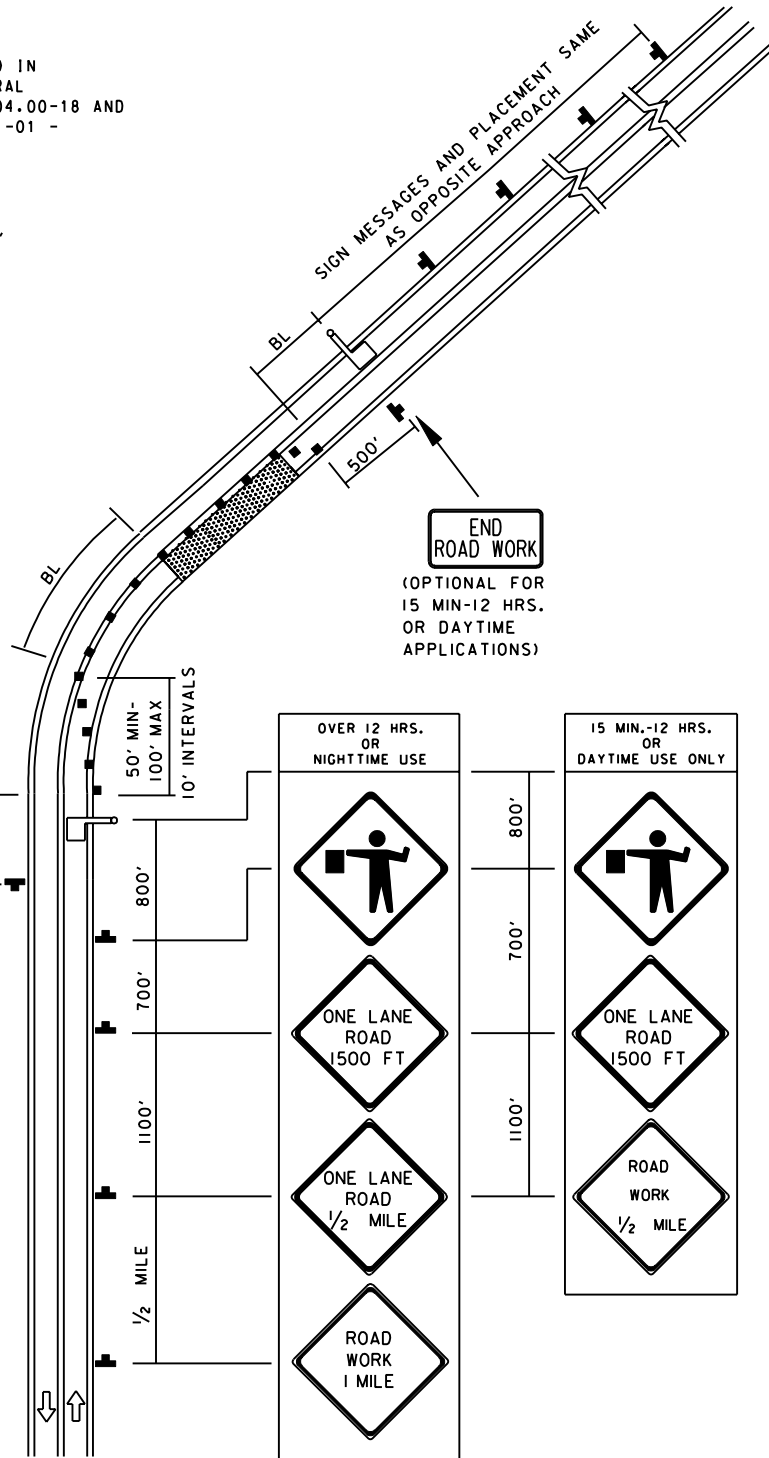

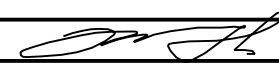SPECIFICATION <b>104</b>	CATEGORY CODE ITEMS										
APPROVED 	DIRECTOR - OFFICE OF TRAFFIC AND SAFETY										
<b>SHA</b> State Highway Administration	<table> <tr> <td>APPROVAL • SHA REVISIONS</td><td>APPROVAL • FEDERAL HIGHWAY ADMINISTRATION</td></tr> <tr> <td>APPROVAL <b>8-20-03</b></td><td>APPROVAL <b>9-23-03</b></td></tr> <tr> <td>REVISED</td><td>REVISED</td></tr> <tr> <td>REVISED</td><td>REVISED</td></tr> <tr> <td>REVISED</td><td>REVISED</td></tr> </table>	APPROVAL • SHA REVISIONS	APPROVAL • FEDERAL HIGHWAY ADMINISTRATION	APPROVAL <b>8-20-03</b>	APPROVAL <b>9-23-03</b>	REVISED	REVISED	REVISED	REVISED	REVISED	REVISED
APPROVAL • SHA REVISIONS	APPROVAL • FEDERAL HIGHWAY ADMINISTRATION										
APPROVAL <b>8-20-03</b>	APPROVAL <b>9-23-03</b>										
REVISED	REVISED										
REVISED	REVISED										
REVISED	REVISED										

## Maryland Department of Transportation STATE HIGHWAY ADMINISTRATION

STANDARDS FOR HIGHWAYS AND INCIDENTAL STRUCTURES

**FLAGGING OPERATION / 2-LANE, 2-WAY  
GREATER THAN 40 MPH**

**STANDARD NO.**

**MD 104.02-09**